


AVAILABLE
  LEASED


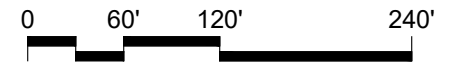


SCALE: 1" = 120'-0"




NOTE: THIS CONCEPTUAL SITE PLAN IS FOR PLANNING PURPOSES ONLY. SITE SPECIFIC INFORMATION SUCH AS EXISTING CONDITIONS, ZONING, PARKING, LANDSCAPE AND EGRESS REQUIREMENTS MUST BE VERIFIED BY ZONING ATTORNEY AND CODE CONSULTANT. LOCATIONS OF MECHANICAL SHAFTS ARE TO BE DETERMINED. STAIRS ARE FOR ILLUSTRATIVE PURPOSES ONLY AND TO BE REVISED TO MEET EGRESS REQUIREMENTS.

AREA CALCULATIONS	
1110 MARSHALLS	23,302 SF
1120 BURLINGTON	40,602 SF
1130	2,512 SF
1140	2,612 SF
1150	2,484 SF
2110 BINNY'S BEV. DEPOT	20,351 SF
2120 RED WING SHOES	2,032 SF
2130 NOTHING BUNDT CAKES	2,000 SF
2140 LAGUNA BRAVA	5,000 SF
2150 NAIL TIME	2,000 SF
2160 MOSSER'S SHOES	6,000 SF
2170 ORANGE THEORY FIT.	3,200 SF
3110 CORE LIFE EATERY	3,500 SF
<b>SERITAGE PARCEL TOTAL</b>	<b>115,595 SF</b>
OUTBACK STEAKHOUSE	6,531 SF
POPEYE'S	2,226 SF
<b>SHOPPING CENTER TOTAL</b>	<b>124,351 SF</b>
PARKING (APPROX.)	648 SPACES
PARKING RATIO	1 PER 192 SF
	5.2 PER 1,000 SF

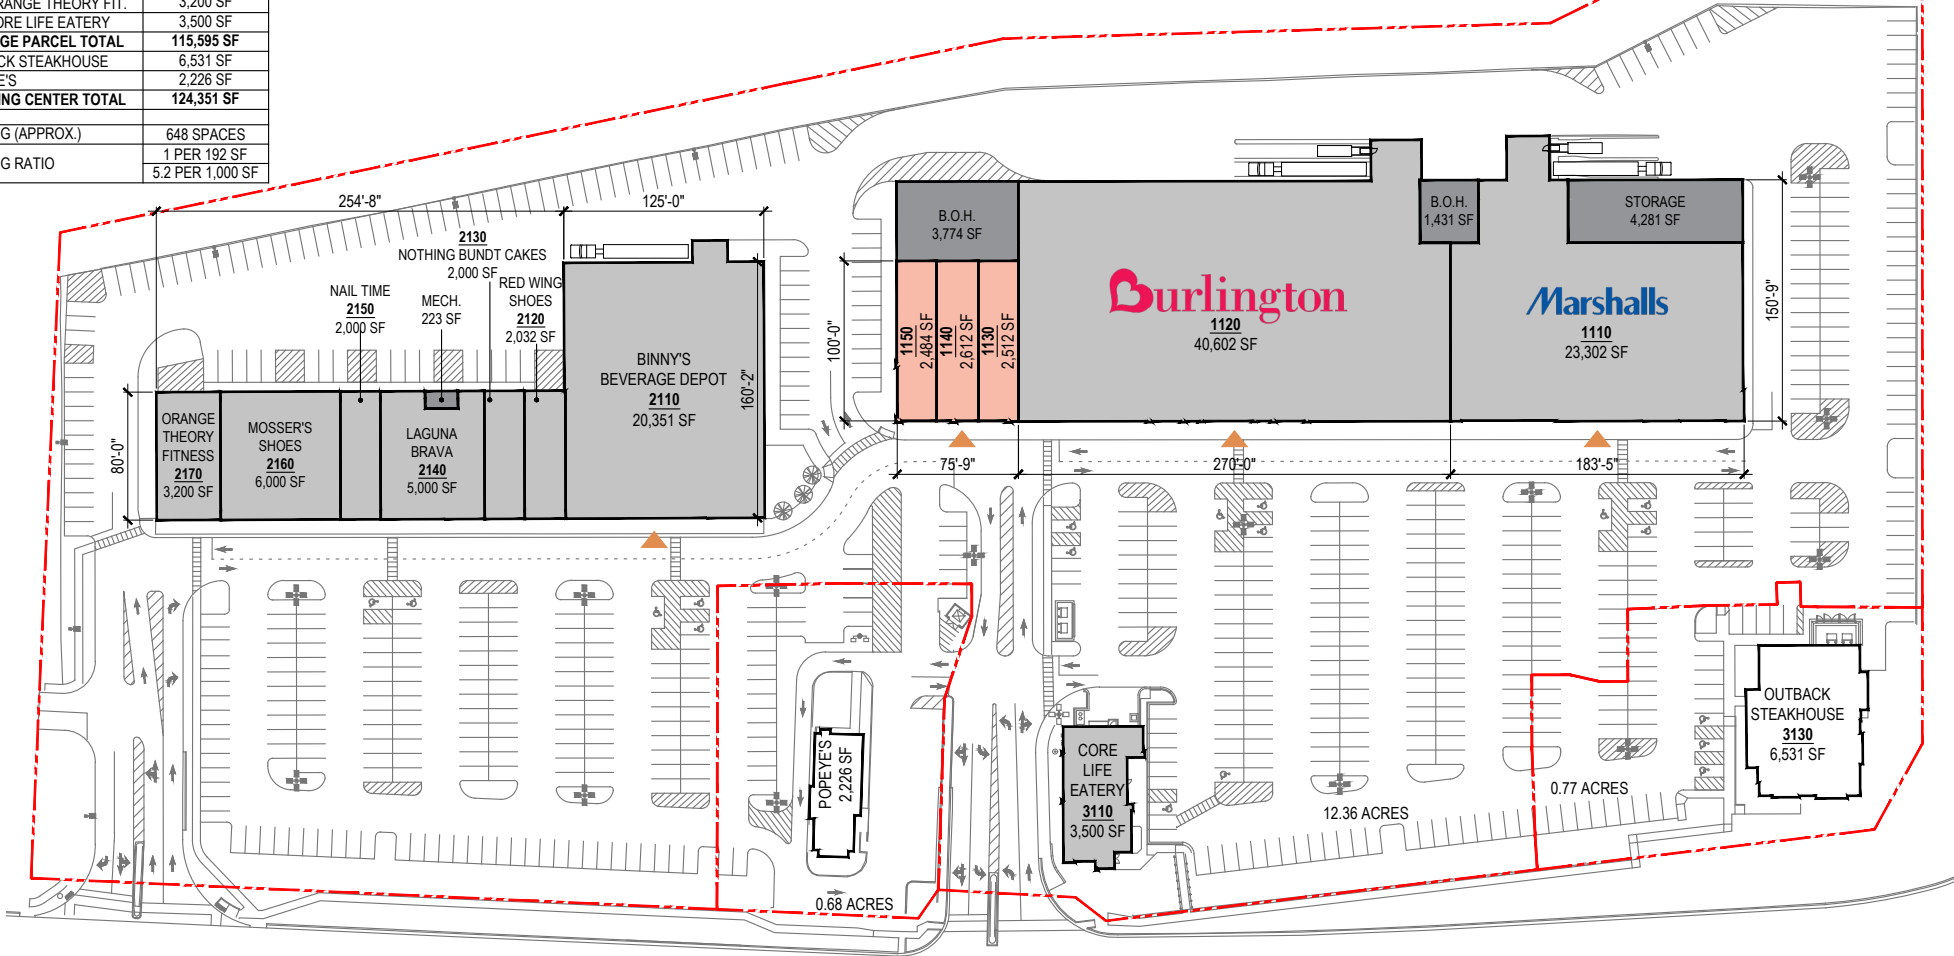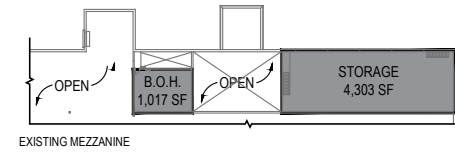

WABASH AVENUE

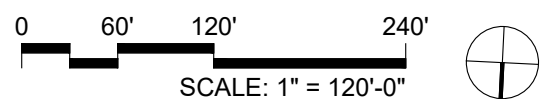

NOTE: THIS CONCEPTUAL SITE PLAN IS FOR PLANNING PURPOSES ONLY. SITE SPECIFIC INFORMATION SUCH AS EXISTING CONDITIONS, ZONING, PARKING, LANDSCAPE AND EGRESS REQUIREMENTS MUST BE VERIFIED BY ZONING ATTORNEY AND CODE CONSULTANT. LOCATIONS OF MECHANICAL SHAFTS ARE TO BE DETERMINED. STAIRS ARE FOR ILLUSTRATIVE PURPOSES ONLY AND TO BE REVISED TO MEET EGRESS REQUIREMENTS.