




AVAILABLE
 LEASED

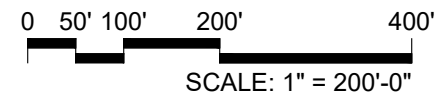


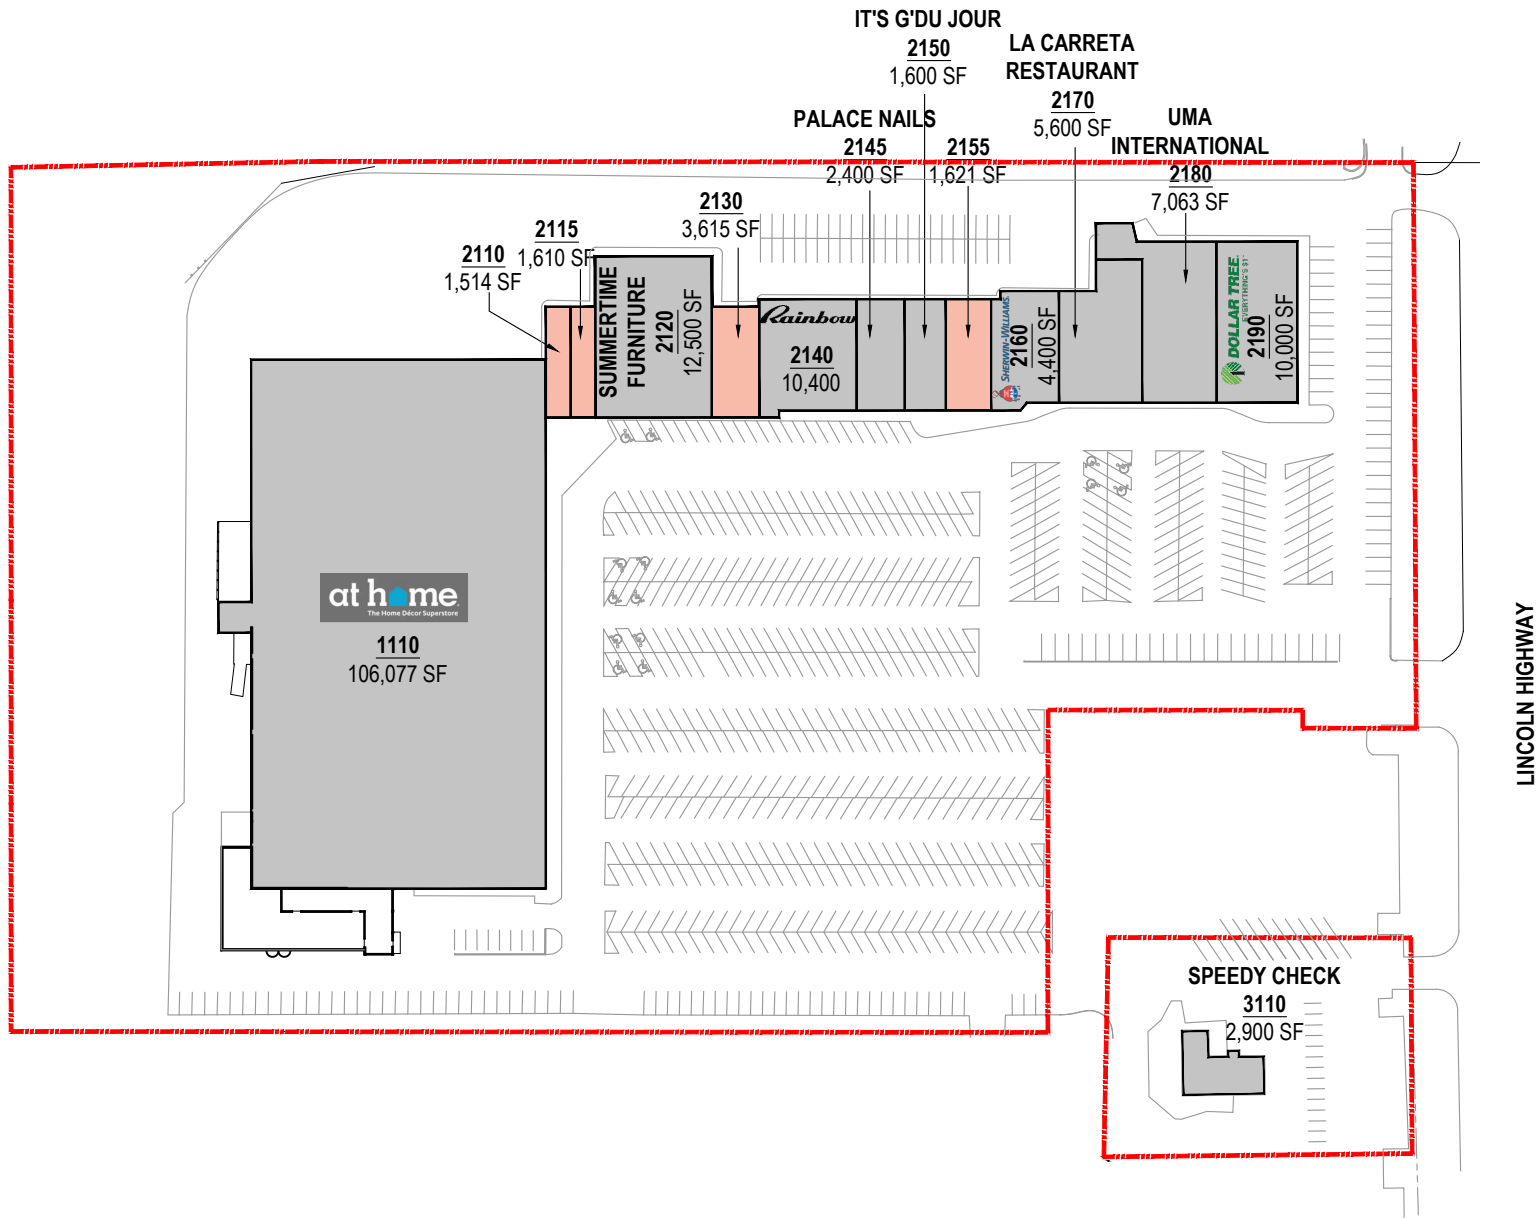

AVAILABLE
 LEASED

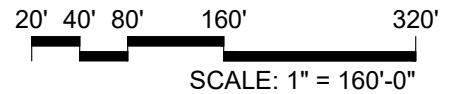

NOTE: THIS CONCEPTUAL SITE PLAN IS FOR PLANNING PURPOSES ONLY. SITE SPECIFIC INFORMATION SUCH AS EXISTING CONDITIONS, ZONING, PARKING, LANDSCAPE AND EGRESS REQUIREMENTS MUST BE VERIFIED BY ZONING ATTORNEY AND CODE CONSULTANT. LOCATIONS OF MECHANICAL SHAFTS ARE TO BE DETERMINED. STAIRS ARE FOR ILLUSTRATIVE PURPOSES ONLY AND TO BE REVISED TO MEET EGRESS REQUIREMENTS.

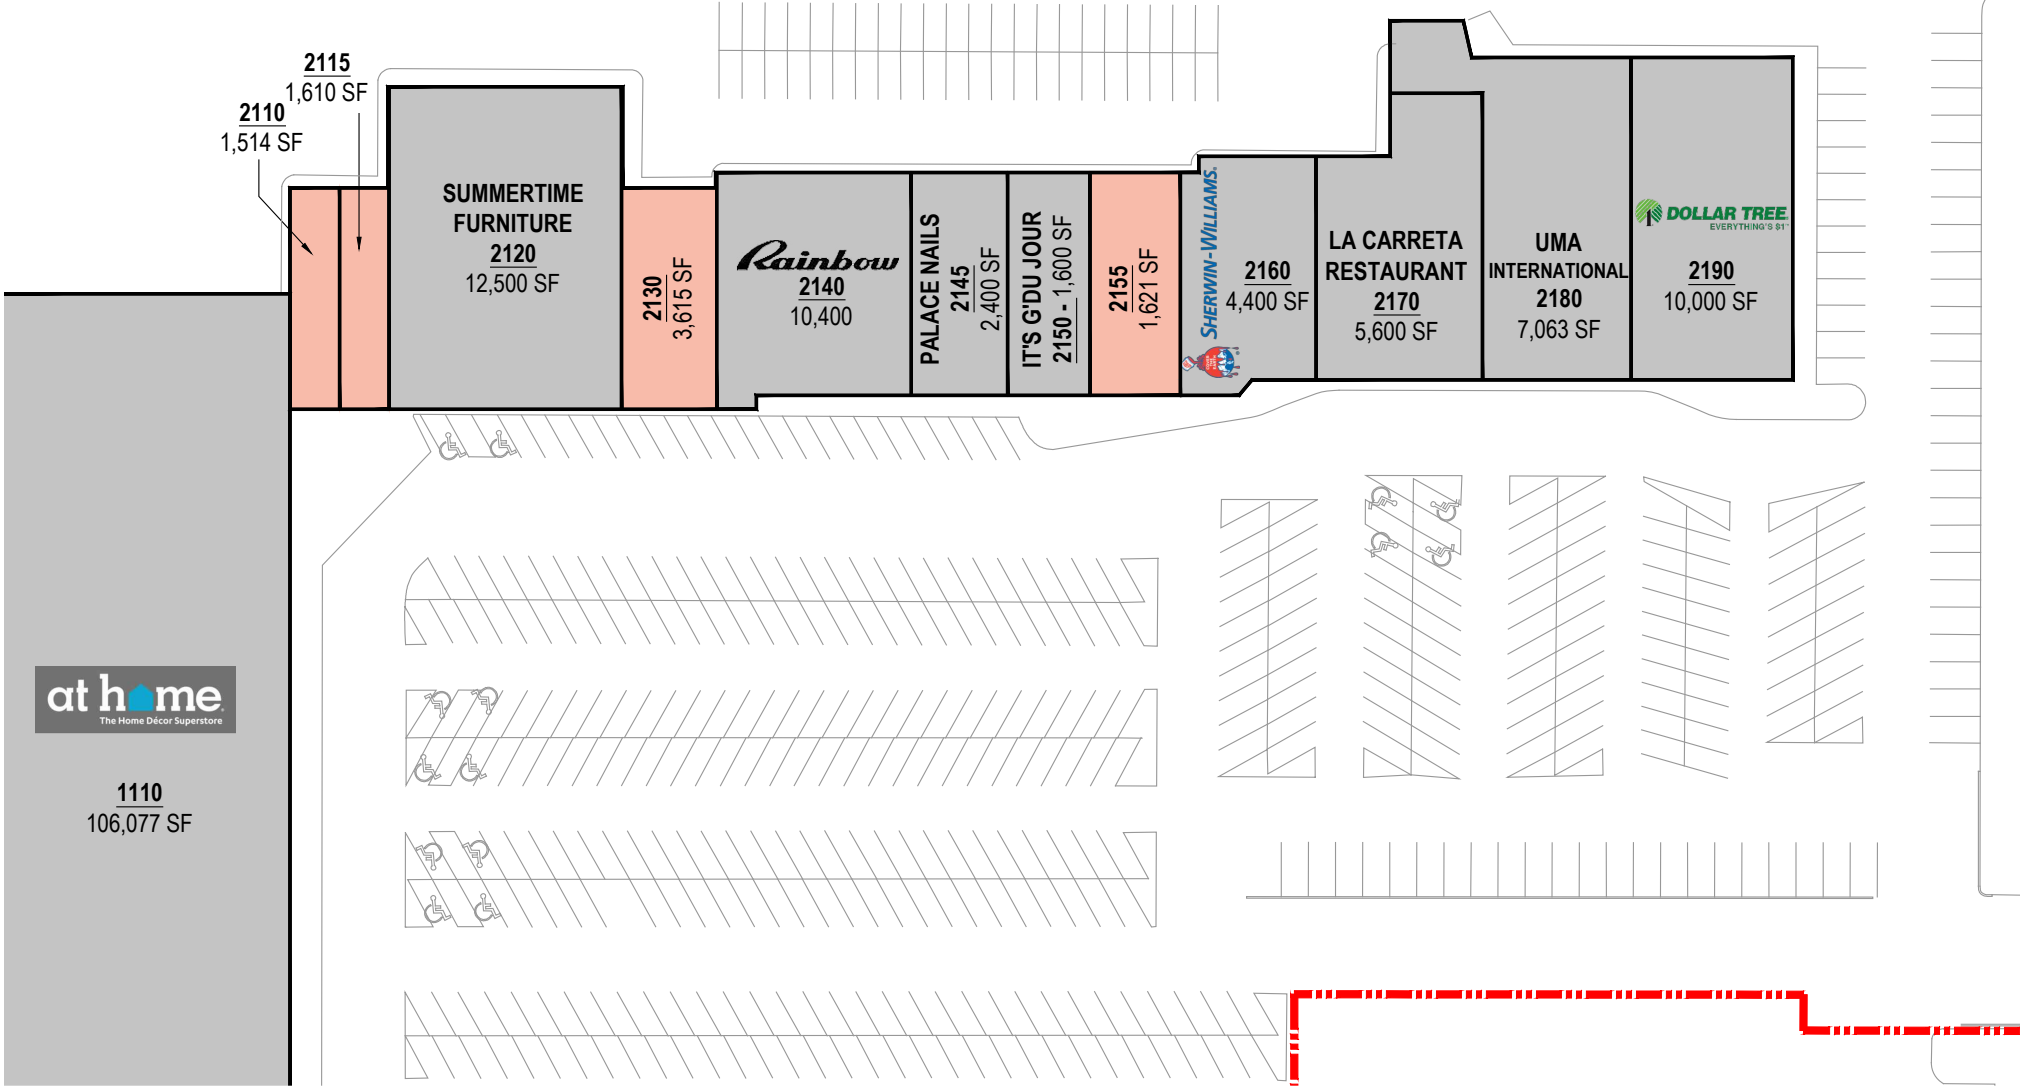

2115
1,610 SF
2110
1,514 SF

**SUMMERTIME
FURNITURE**
2120
12,500 SF

2130
3,615 SF

Rainbow
2140
10,400

PALACE NAILS
2145
2,400 SF

IT'S G'DU JOUR
2150 - 1,600 SF

2155
1,621 SF

SHERWIN-WILLIAMS
2160
4,400 SF

**LA CARRETA
RESTAURANT**
2170
5,600 SF

**UMA
INTERNATIONAL**
2180
7,063 SF

DOLLAR TREE
EVERYTHING'S \$1
2190
10,000 SF

at home
The Home Décor Superstore

1110
106,077 SF

AVAILABLE LEASED

0 20' 40' 80' 160'
SCALE: 1" = 80'-0"



NOTE: THIS CONCEPTUAL SITE PLAN IS FOR PLANNING PURPOSES ONLY. SITE SPECIFIC INFORMATION SUCH AS EXISTING CONDITIONS, ZONING, PARKING, LANDSCAPE AND EGRESS REQUIREMENTS MUST BE VERIFIED BY ZONING ATTORNEY AND CODE CONSULTANT. LOCATIONS OF MECHANICAL SHAFTS ARE TO BE DETERMINED. STAIRS ARE FOR ILLUSTRATIVE PURPOSES ONLY AND TO BE REVISED TO MEET EGRESS REQUIREMENTS.