




AVAILABLE
 LEASED


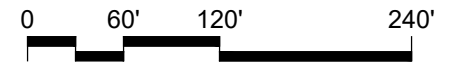


SCALE: 1" = 120'-0"



NOTE: THIS CONCEPTUAL SITE PLAN IS FOR PLANNING PURPOSES ONLY. SITE SPECIFIC INFORMATION SUCH AS EXISTING CONDITIONS, ZONING, PARKING, LANDSCAPE AND EGRESS REQUIREMENTS MUST BE VERIFIED BY ZONING ATTORNEY AND CODE CONSULTANT. LOCATIONS OF MECHANICAL SHAFTS ARE TO BE DETERMINED. STAIRS ARE FOR ILLUSTRATIVE PURPOSES ONLY AND TO BE REVISED TO MEET EGRESS REQUIREMENTS.

AREA CALCULATIONS	
1110 MARSHALLS	23,302 SF
1120 BURLINGTON	40,602 SF
1130 BOOTBARN	11,377 SF
2110 BINNY'S BEV. DEPOT	20,351 SF
2120 RED WING SHOES	2,032 SF
2130 NOTHING BUNDT CAKES	2,000 SF
2140 LAGUNA BRAVA	5,000 SF
2150 CREDIT UNION 1	2,004 SF
2160 MOSSER'S SHOES	6,000 SF
2170 ORANGE THEORY FIT.	3,200 SF
3110 CORE LIFE EATERY	3,500 SF
SERITAGE PARCEL TOTAL	119,368 SF
PARKING (APPROX.)	583 SPACES
PARKING RATIO	1 PER 205 SF 4.9 PER 1,000 SF
OUTBACK STEAKHOUSE	6,531 SF
POPEYE'S	2,226 SF
SHOPPING CENTER TOTAL	128,125 SF
PARKING (APPROX.)	648 SPACES
PARKING RATIO	1 PER 198 SF 5.1 PER 1,000 SF

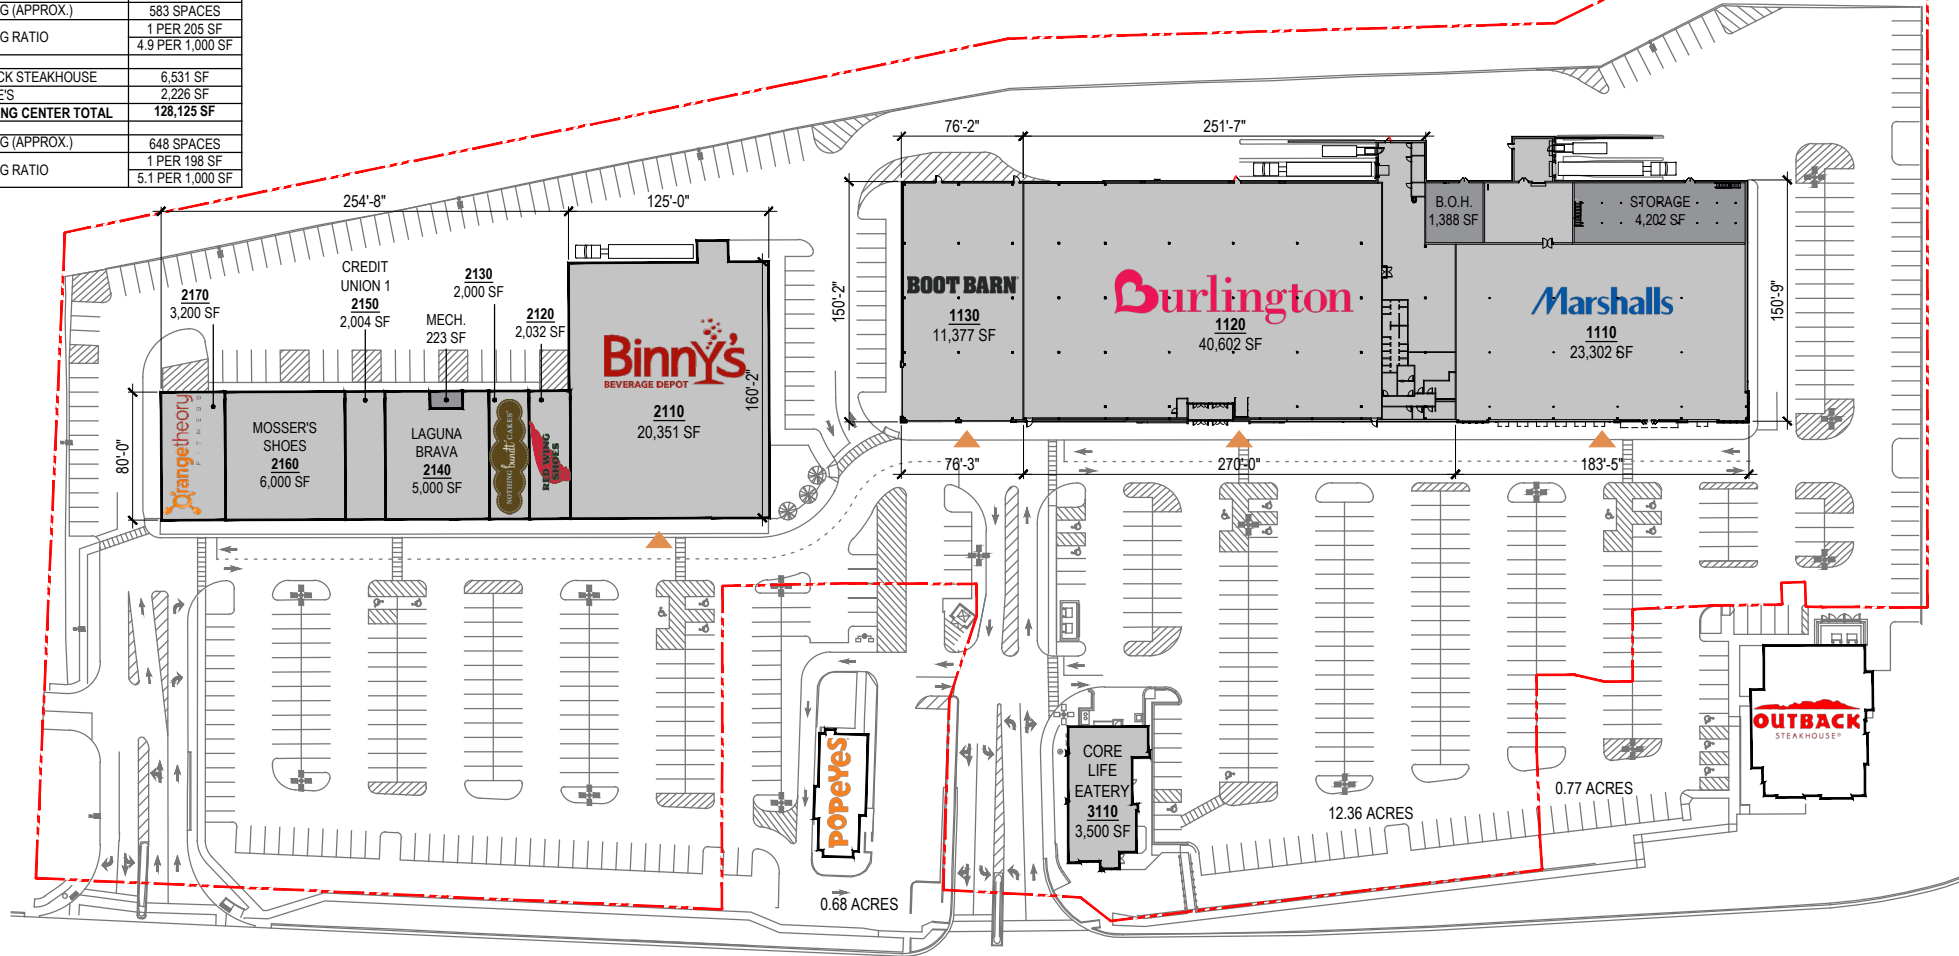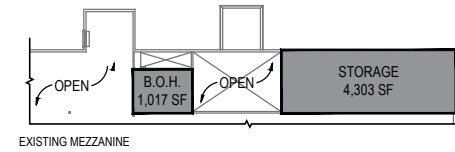

WABASH AVENUE

AVAILABLE LEASED

NOTE: THIS CONCEPTUAL SITE PLAN IS FOR PLANNING PURPOSES ONLY. SITE SPECIFIC INFORMATION SUCH AS EXISTING CONDITIONS, ZONING, PARKING, LANDSCAPE AND EGRESS REQUIREMENTS MUST BE VERIFIED BY ZONING ATTORNEY AND CODE CONSULTANT. LOCATIONS OF MECHANICAL SHAFTS ARE TO BE DETERMINED. STAIRS ARE FOR ILLUSTRATIVE PURPOSES ONLY AND TO BE REVISED TO MEET EGRESS REQUIREMENTS.

