


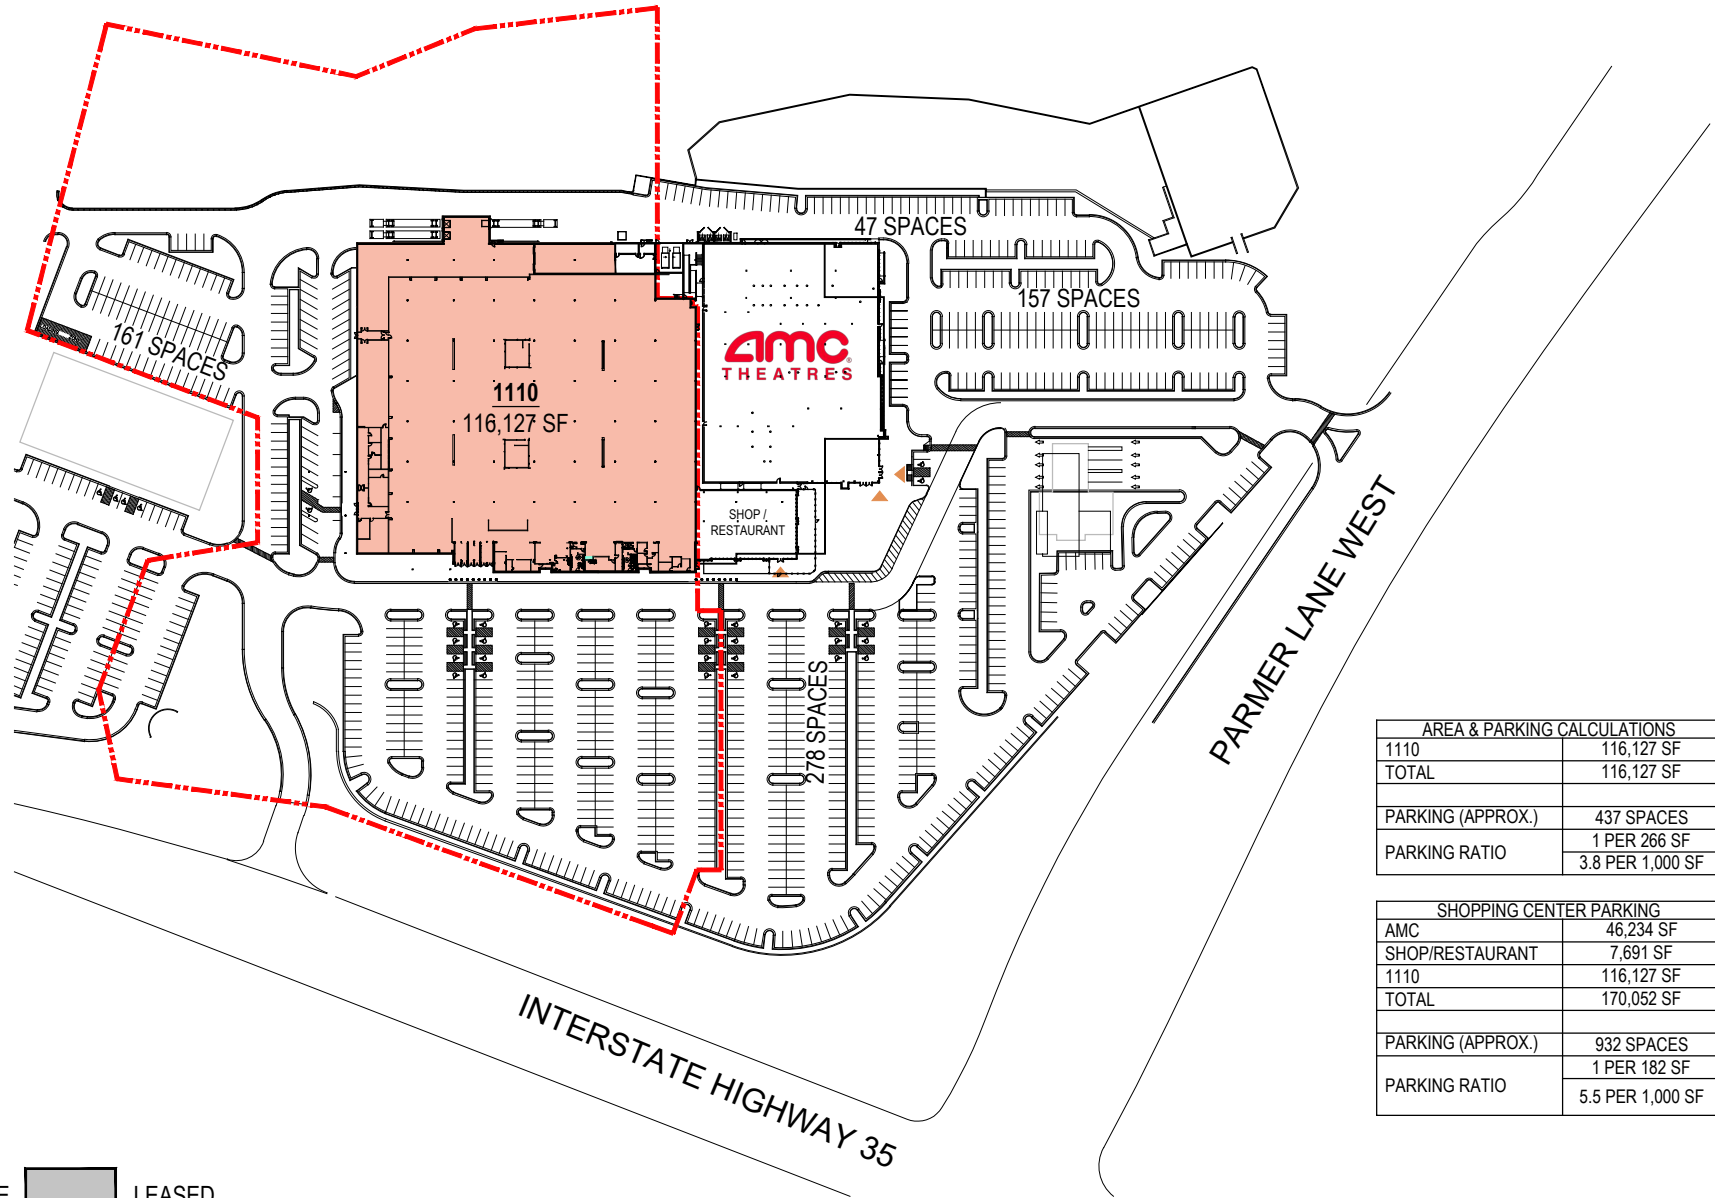

 AVAILABLE  LEASED

0 50' 100' 200' 400'
SCALE: 1" = 200'-0"





AREA & PARKING CALCULATIONS	
1110	116,127 SF
TOTAL	116,127 SF
PARKING (APPROX.)	437 SPACES
PARKING RATIO	1 PER 266 SF
	3.8 PER 1,000 SF

SHOPPING CENTER PARKING	
AMC	46,234 SF
SHOP/RESTAURANT	7,691 SF
1110	116,127 SF
TOTAL	170,052 SF
PARKING (APPROX.)	932 SPACES
PARKING RATIO	1 PER 182 SF
	5.5 PER 1,000 SF


AVAILABLE
 LEASED

NOTE: THIS CONCEPTUAL SITE PLAN IS FOR PLANNING PURPOSES ONLY. SITE SPECIFIC INFORMATION SUCH AS EXISTING CONDITIONS, ZONING, PARKING, LANDSCAPE AND EGRESS REQUIREMENTS MUST BE VERIFIED BY ZONING ATTORNEY AND CODE CONSULTANT. LOCATIONS OF MECHANICAL SHAFTS ARE TO BE DETERMINED. STAIRS ARE FOR ILLUSTRATIVE PURPOSES ONLY AND TO BE REVISED TO MEET EGRESS REQUIREMENTS.

0 50' 100' 200' 400'

SCALE: 1" = 200'-0"



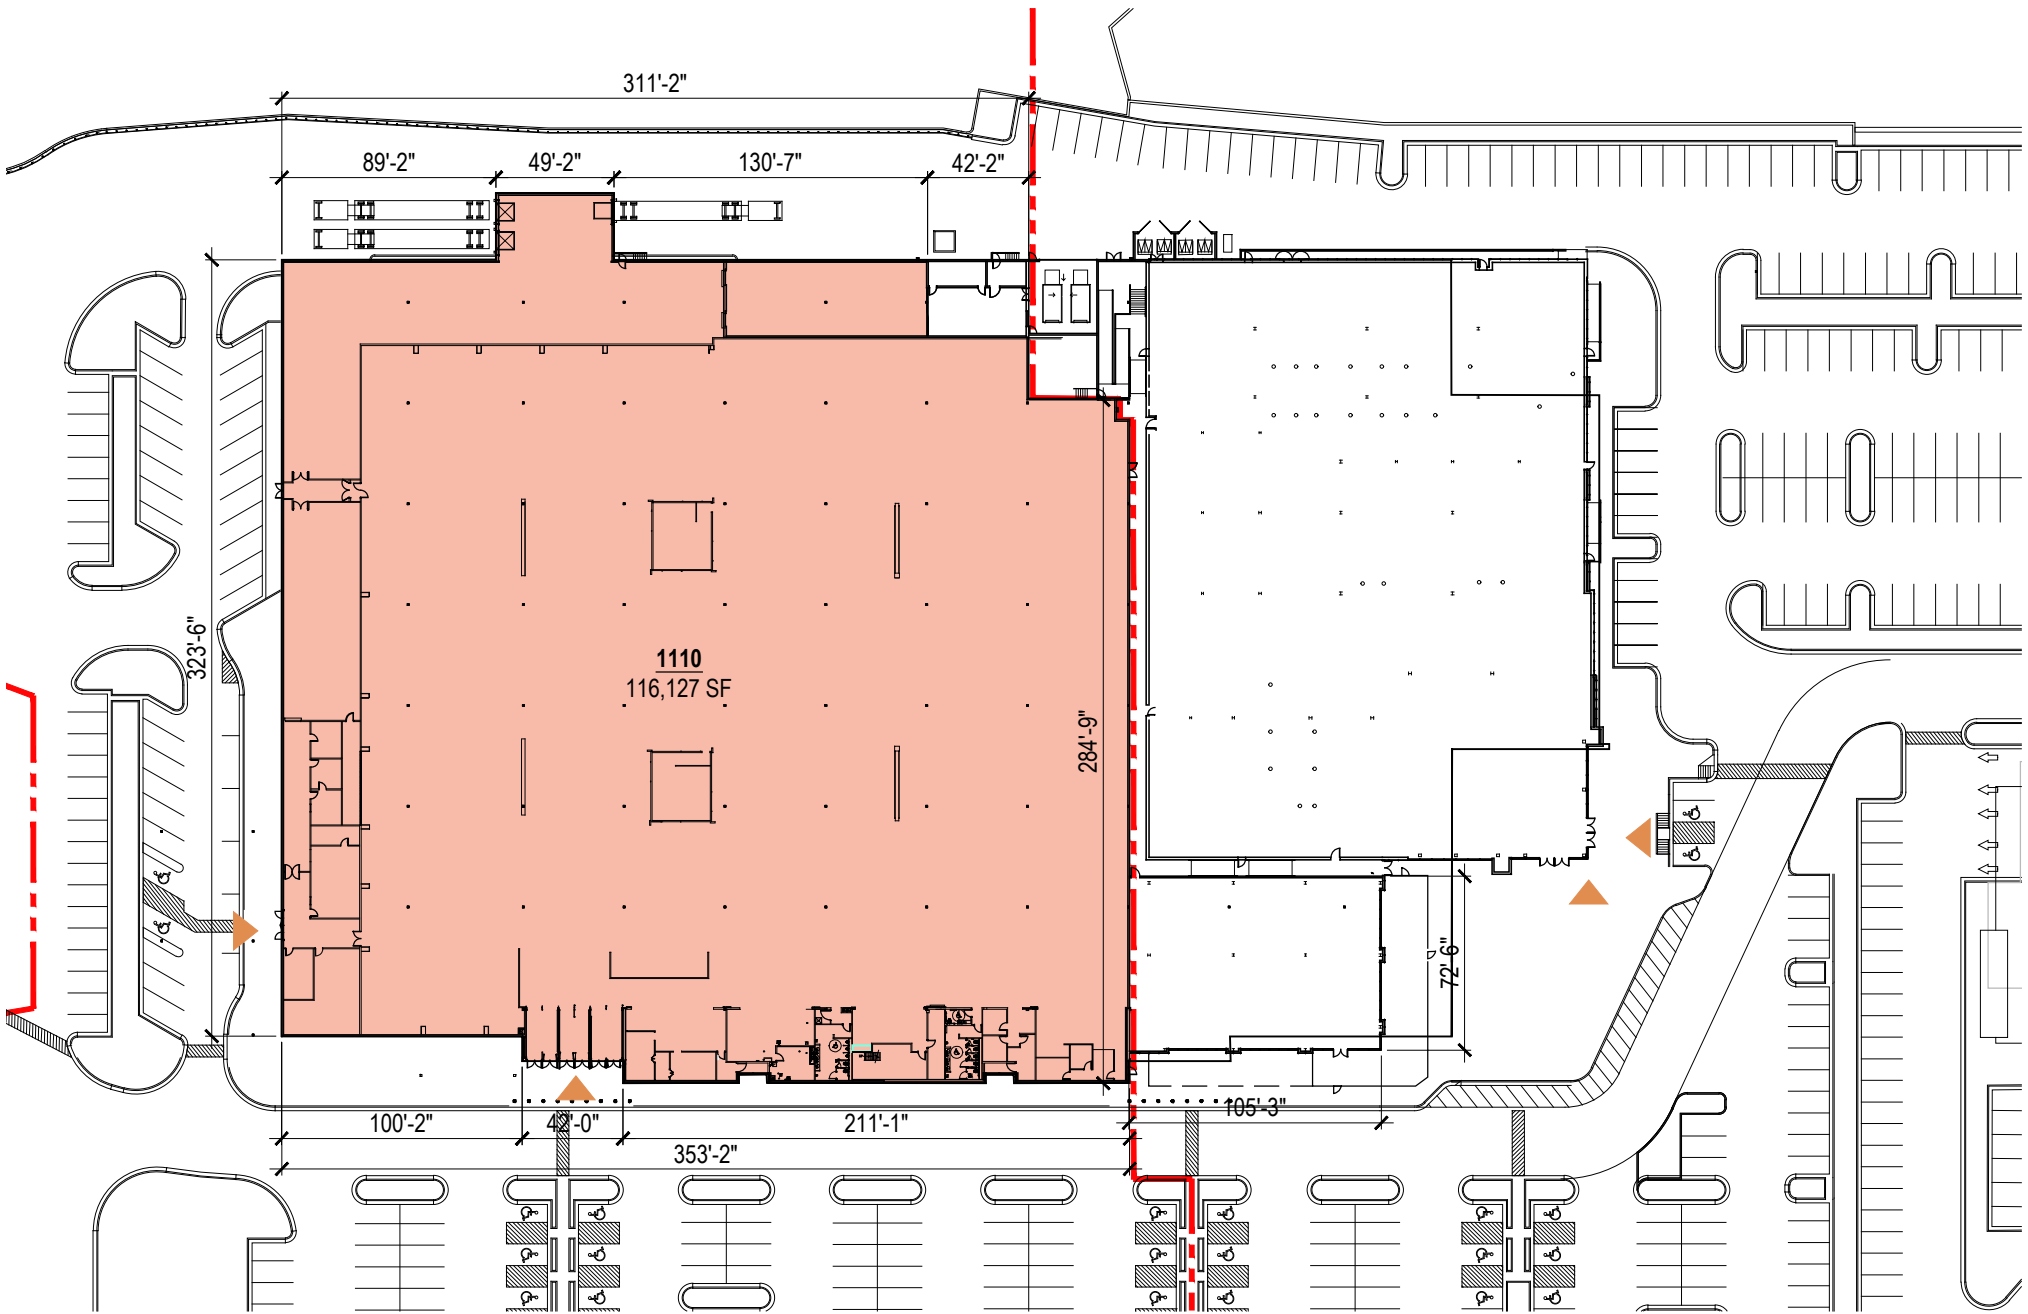

AVAILABLE
 LEASED

NOTE: THIS CONCEPTUAL SITE PLAN IS FOR PLANNING PURPOSES ONLY. SITE SPECIFIC INFORMATION SUCH AS EXISTING CONDITIONS, ZONING, PARKING, LANDSCAPE AND EGRESS REQUIREMENTS MUST BE VERIFIED BY ZONING ATTORNEY AND CODE CONSULTANT. LOCATIONS OF MECHANICAL SHAFTS ARE TO BE DETERMINED. STAIRS ARE FOR ILLUSTRATIVE PURPOSES ONLY AND TO BE REVISED TO MEET EGRESS REQUIREMENTS.

0 20' 40' 80' 160'

SCALE: 1" = 80'-0"

